


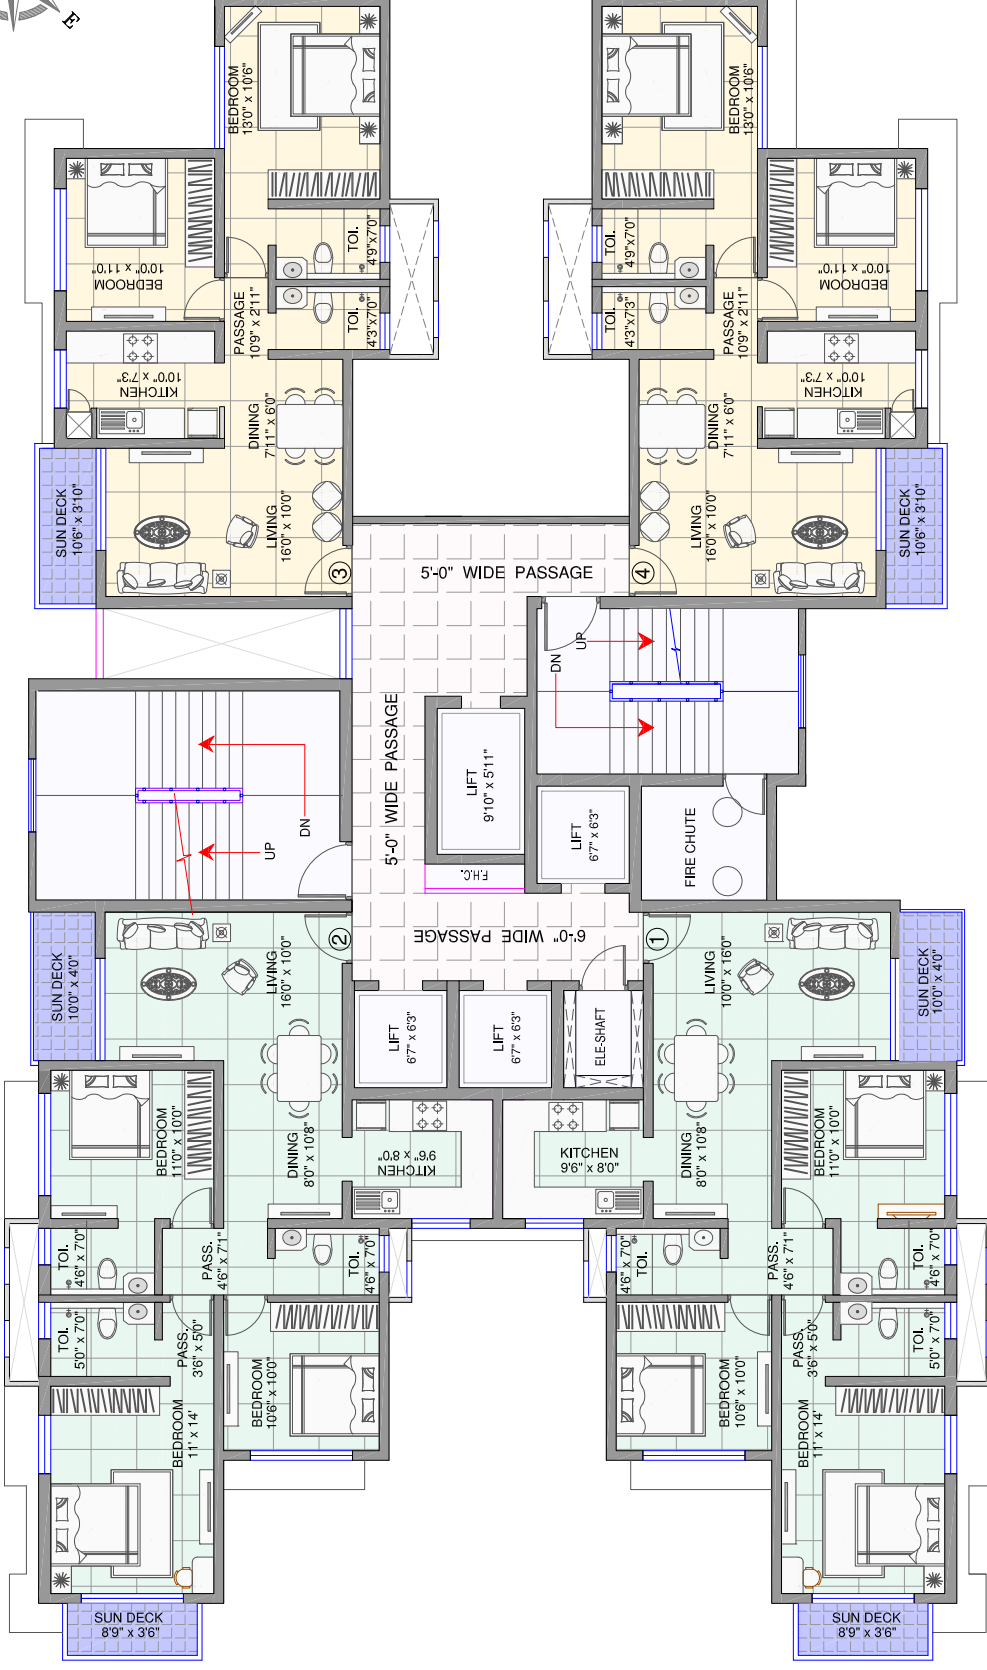

FLAT NO.	TYPE	CARPET AREA	SUNDECK AREA	TOTAL CARPET AREA
1	3 BHK	860.00 SQ.FT.	70.00 SQ.FT.	930.00 SQ.FT.
2	3 BHK	860.00 SQ.FT.	70.00 SQ.FT.	930.00 SQ.FT.
3	2 BHK	632.00 SQ.FT.	40.00 SQ.FT.	672.00 SQ.FT.
4	2 BHK	632.00 SQ.FT.	40.00 SQ.FT.	672.00 SQ.FT.

Architect
Hafeez
Contractor

ACES (TYPICAL FLOOR PLAN)

A PROJECT BY



NIRMAL



US OPEN