



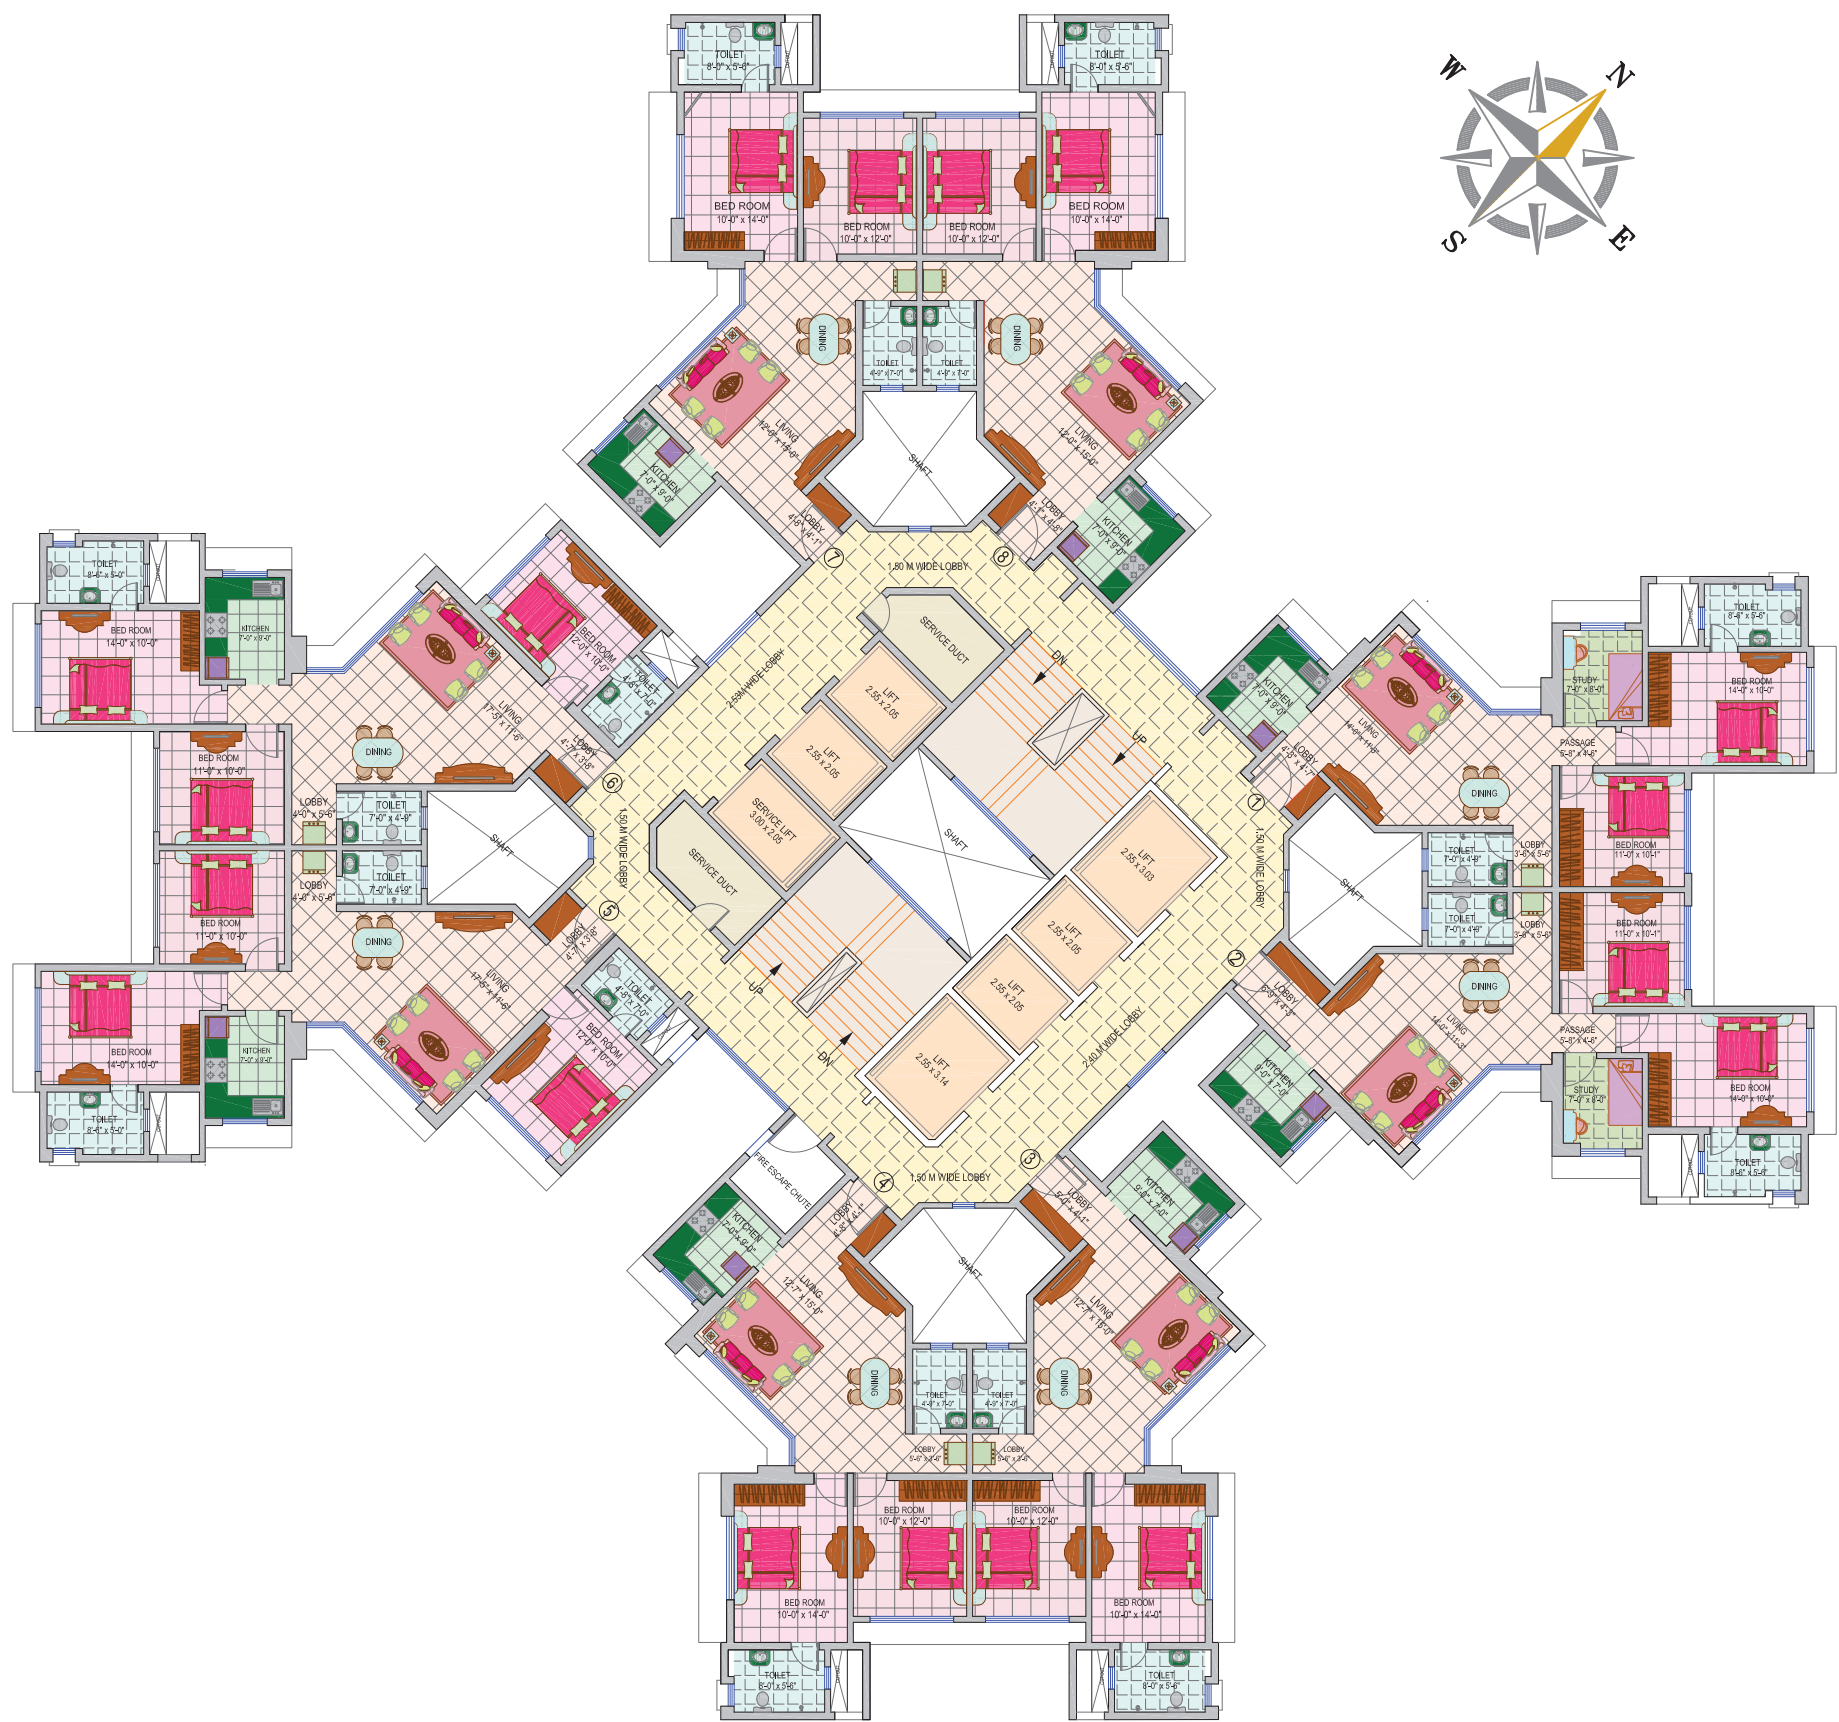

L. B. S. M A R G

18.30 M WIDE D.P. ROAD

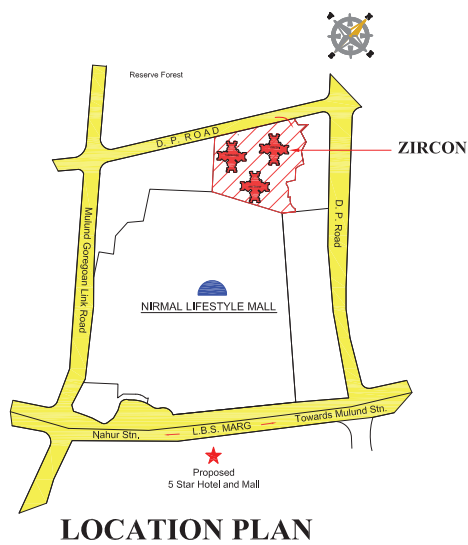

FLAT NO.	TYPE	CARPET AREA SQ.FT.
1	2 1/2 BHK	785
2	2 1/2 BHK	785
3	2 BHK	718
4	2 BHK	718
5	3 BHK	911
6	3 BHK	911
7	2 BHK	718
8	2 BHK	718

A PROJECT BY



ZIRCON TYPICAL FLOOR PLAN

Architect
Hafeez
Contractor